


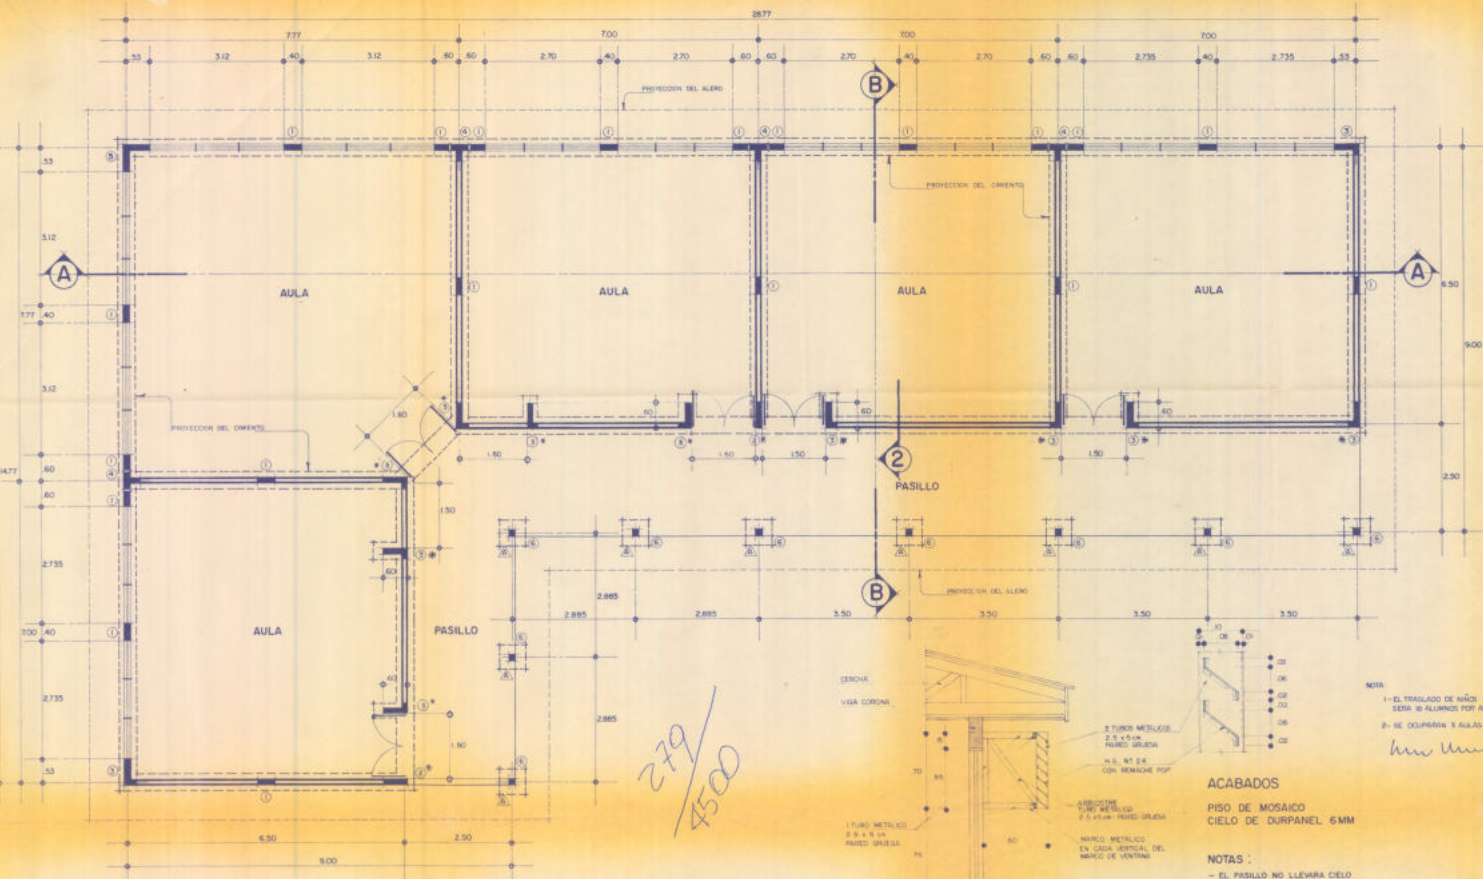


PLANTA ARQUITECTONICA , CIMIENTOS Y COLUMNAS

ESC. 1:50


DETALLE DE PARASOL

ESCALA 1:10

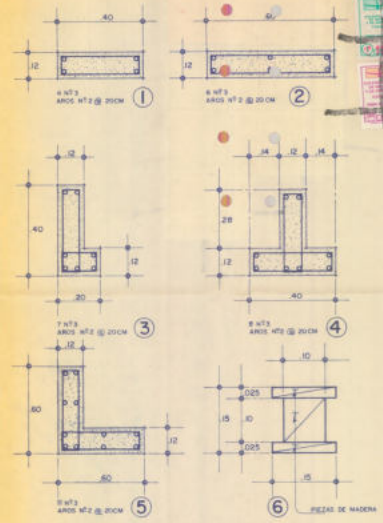


TIPOS DE COLUMNAS

ESC. 1:10

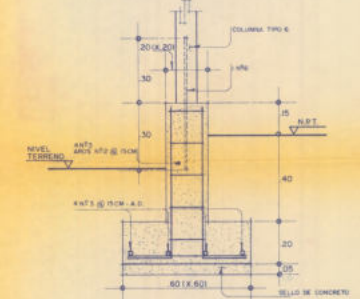


PLACA TIPO A

ESC. 1:10

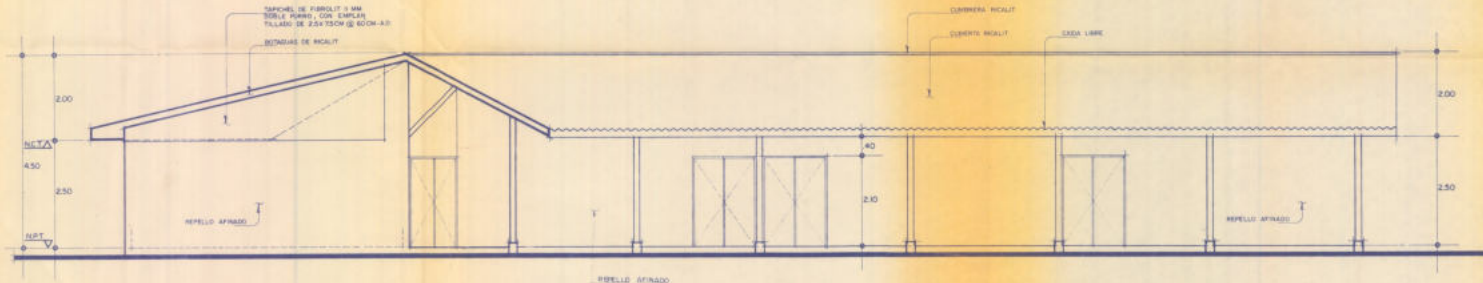


FACHADA ESTE

ESC. 1:50

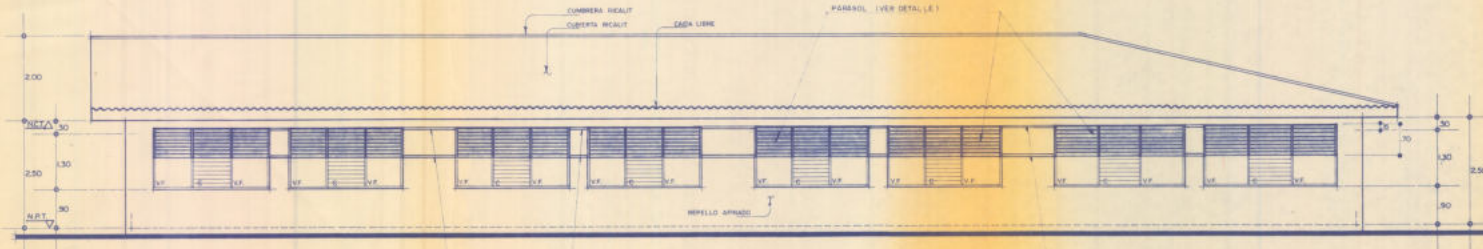

FACHADA OESTE

ESC. 1:50

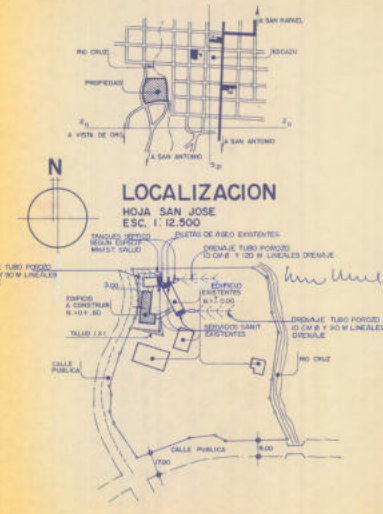

UBICACION

ESC. 1:2000

SEAL

SEAL










 



